




- GENERAL NOTES:
- 1- This drawing is the property of Cosmos-E and must not be reproduced or its contents divulged without written permission.
 - 2- Do not scale these drawings (dimensions should be calculated never scaled).
 - 3- All levels are in meters unless otherwise indicated.
 - 4- All dimensions are in millimeters unless otherwise indicated.
 - 5- This dwg. is to be read in conjunction with all other trades.
 - 6- Levels on architectural drawings are for information only.
 - 7- The finish floor level (F.F.L) in the architectural drawings is the basis of all levels in all other trades (structural, electrical, mechanical...).
 - 8- If any discrepancies are found, it is the contractor's duty to inform engineer and propose solutions.
 - 9- Contractor should verify plans in accordance with site constraints & site survey before executing the drawings. & report to engineer in case of any discrepancies.
 - 10- For exact locations and dimensions of steel structure columns & beams, the contractor is to execute as-built dwgs.
 - 11- For fire alarm, audio/visual, security and IT, refer to low voltage consultant documents.
 - 12- All ceiling levels are to be from finish floor level.
 - 13- The contractor is responsible for the coordination of the ceiling fixtures/ outlets/ lighting fixtures with the ceiling tiles.
 - 14- The selection of the material is as per the approved transmittals and the resident engineer and the client's approval.
 - 15- These drawings are indicative drawings only & shall be treated as client requirements.
- Detailed Design shall be carried out by the Contractor. Noting that the Design liability is on the contractor

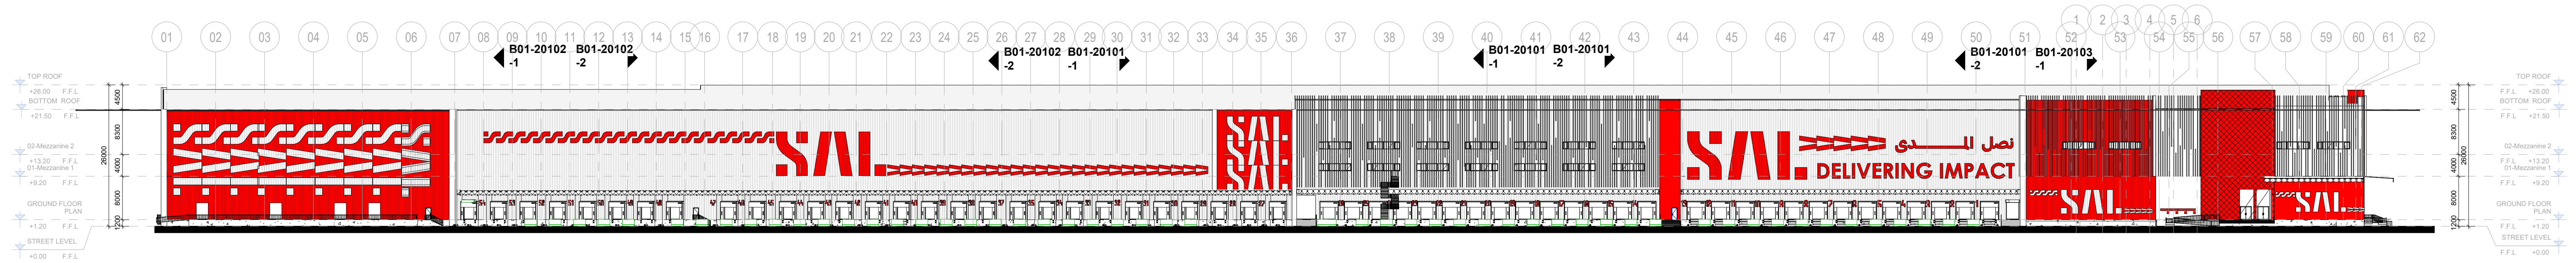

1 Elevation 01 - OVERALL
SCALE 1:500

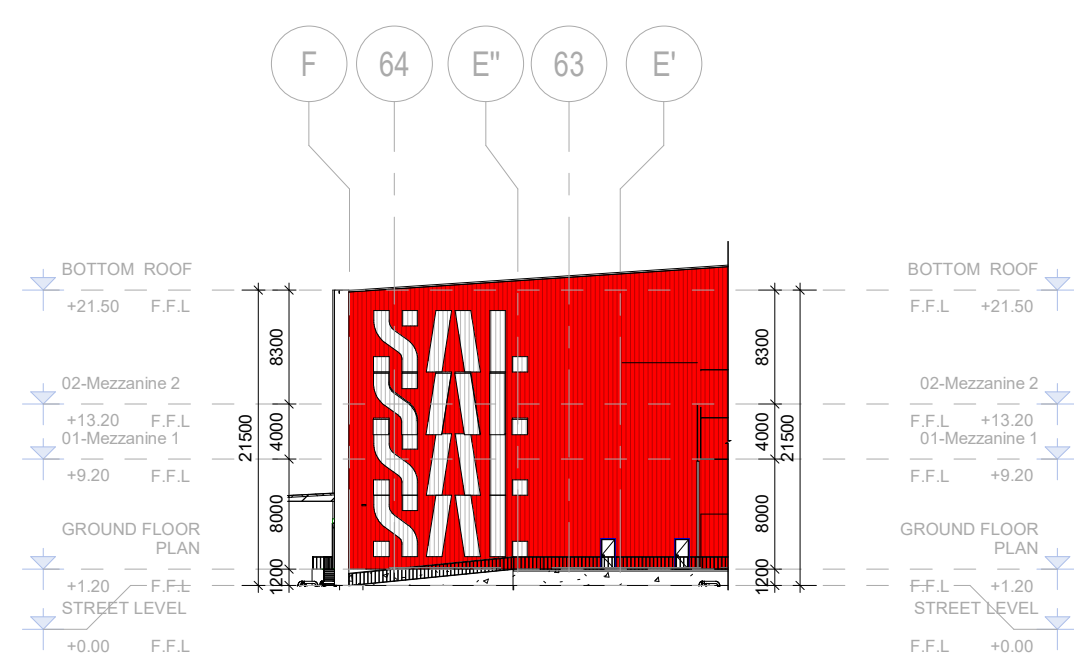


6 Elevation 02 - OVERALL
SCALE 1:500

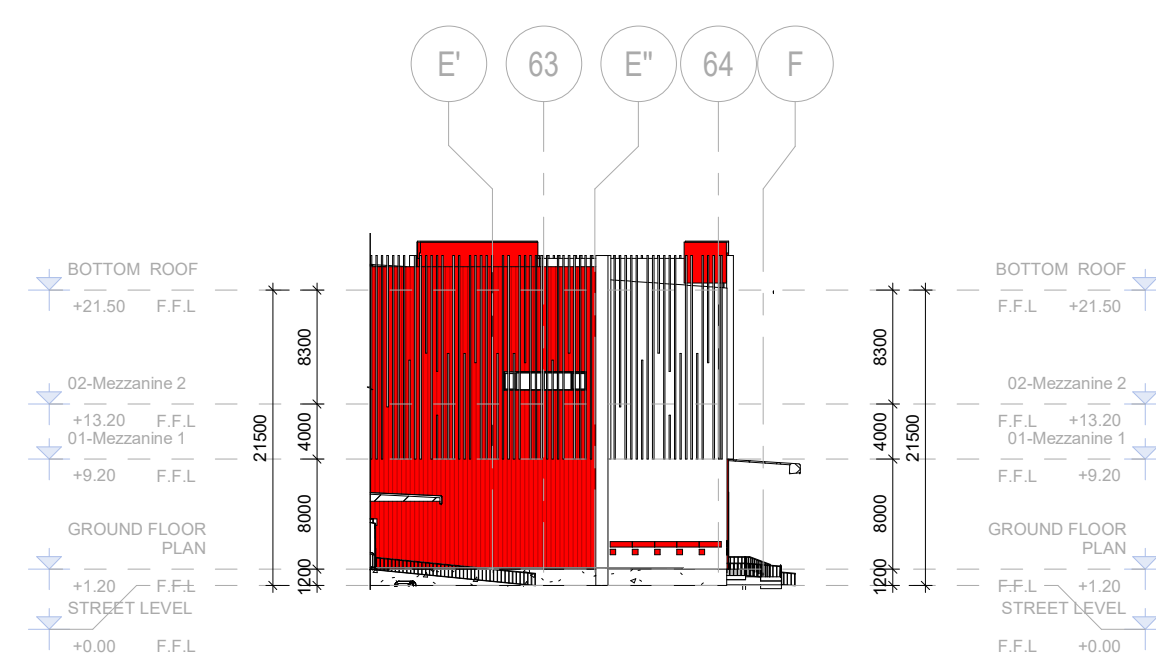


7 Elevation 03 - OVERALL
SCALE 1:500




2 Elevation 04 - OVERALL
SCALE 1:500

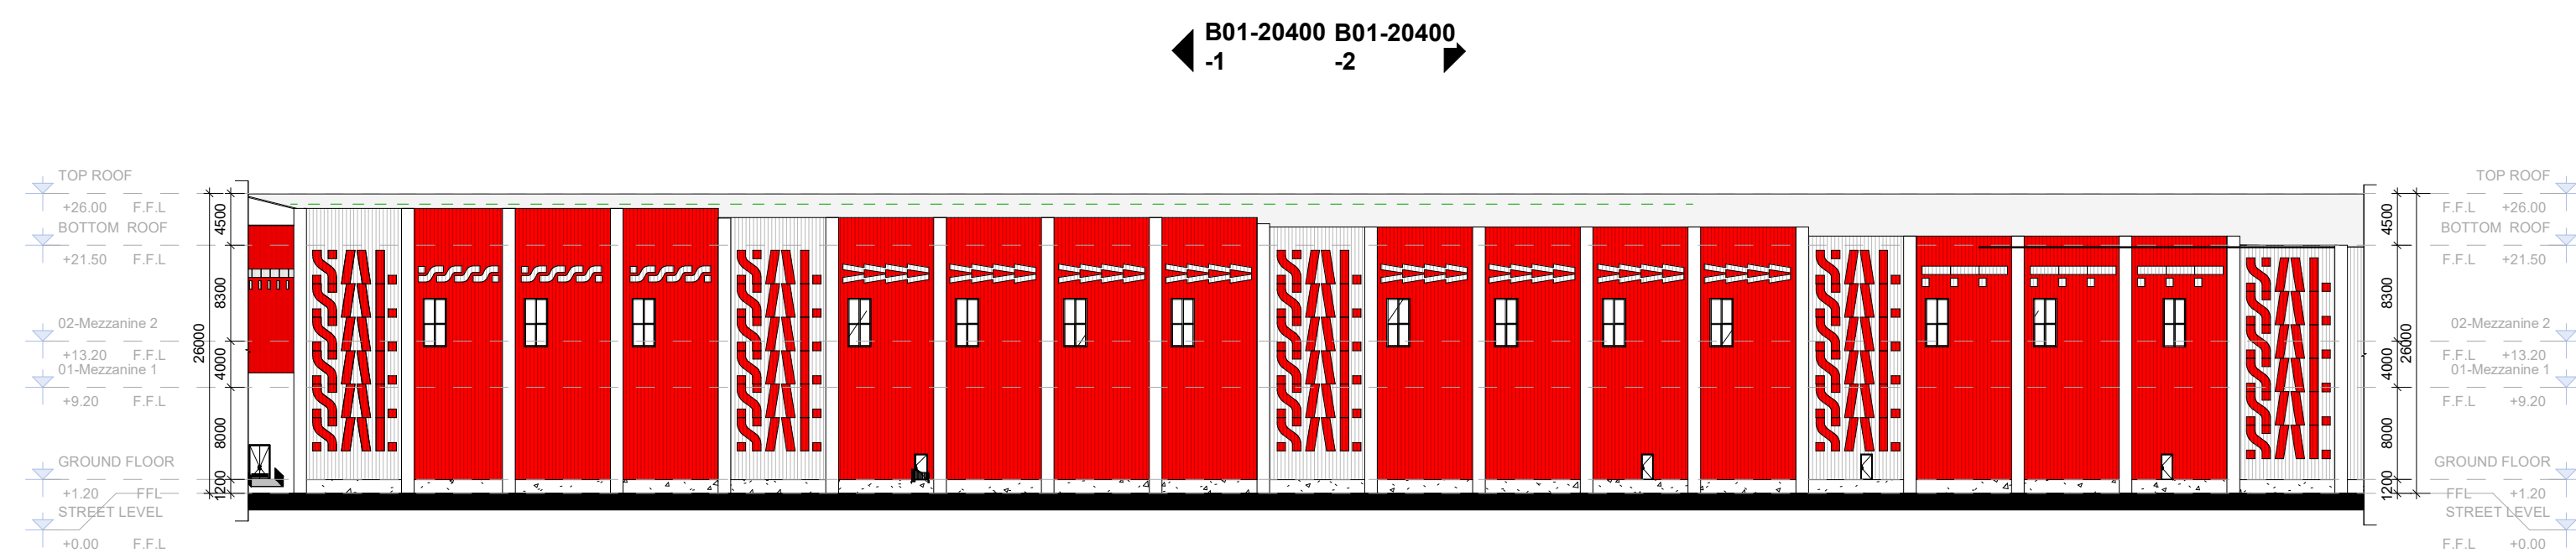


5 Elevation 05 - OVERALL
SCALE 1:500

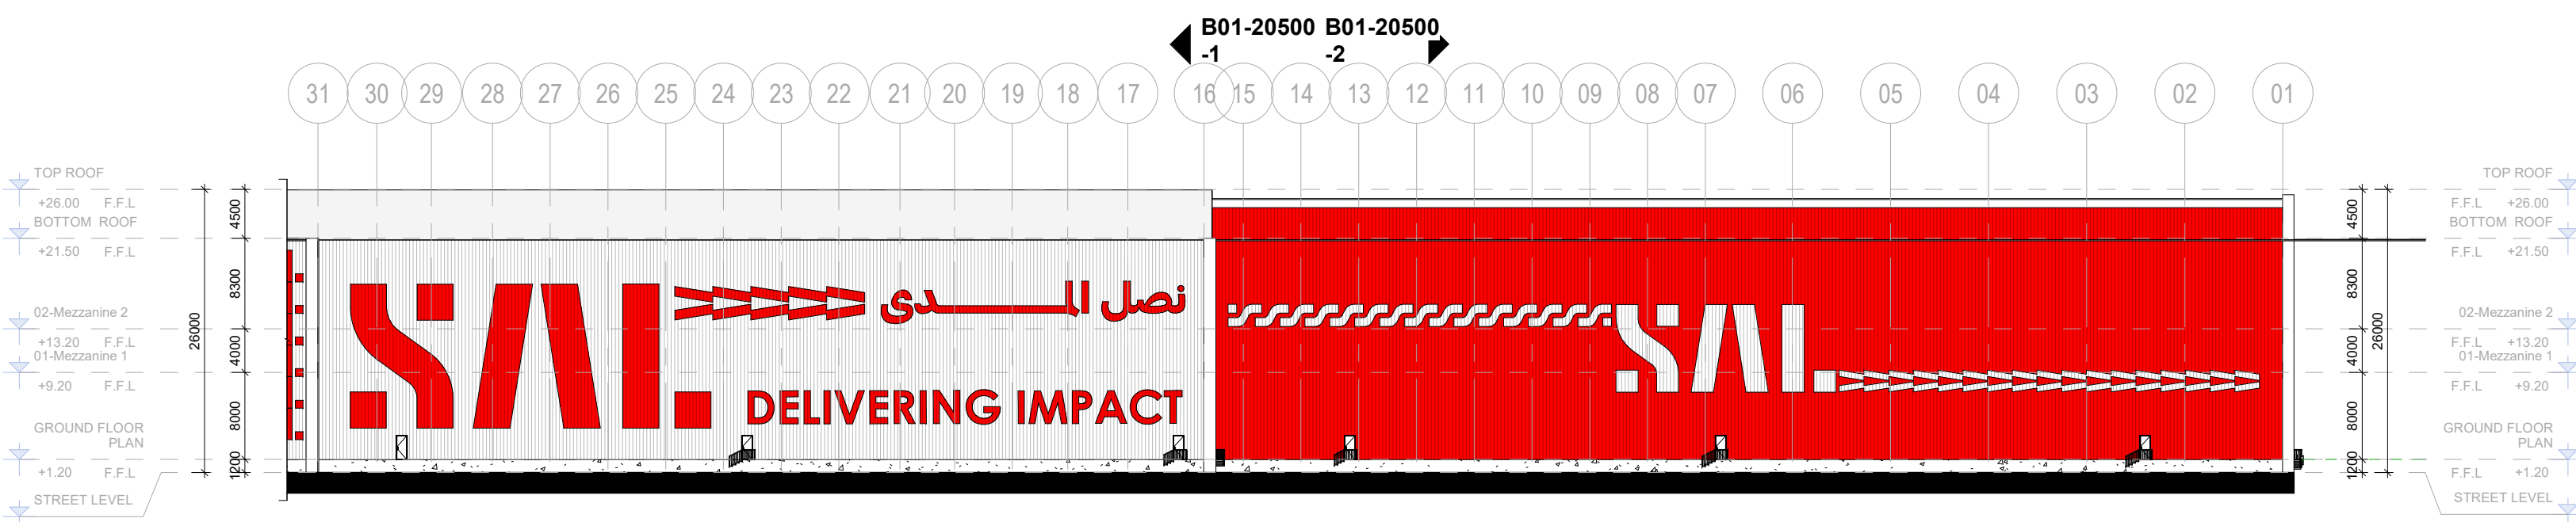

3 Elevation 06 - OVERALL
SCALE 1:500

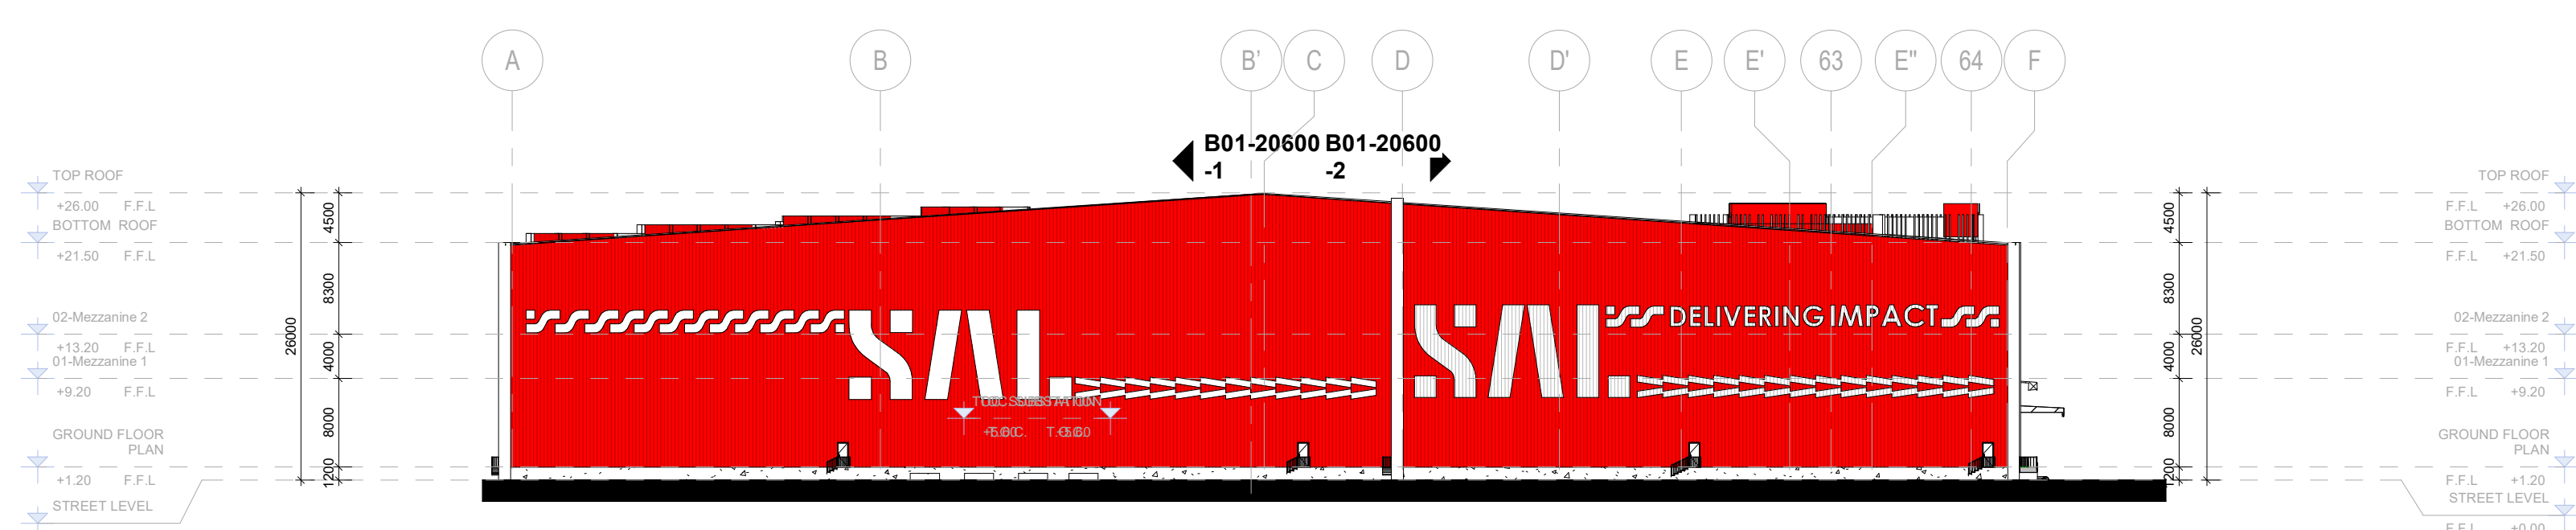

4 Elevation 07 - OVERALL
SCALE 1:500

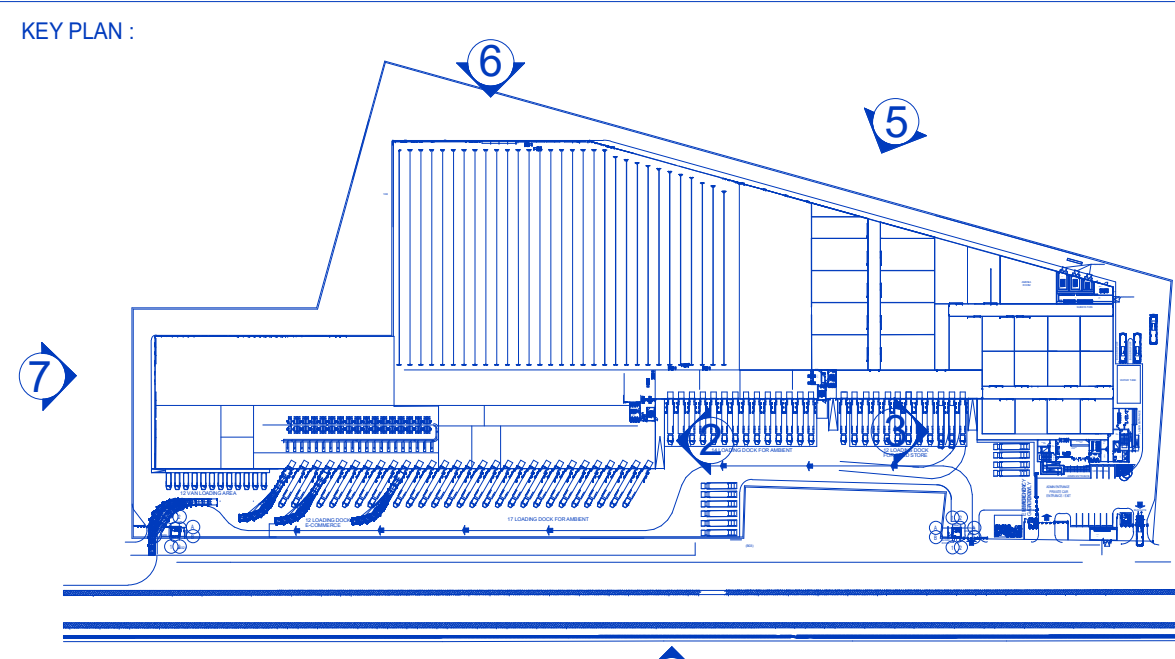


CLIENT:
Saudi Logistics Service Company
ZBC/Office 403, 7021 Alkass, Sultan
#Gholomah, Andah 23525-2661, KSA
TEL+966128964060

CONSULTANT:
2348 King Abdulrah Rd. Wado
Riyadh, Riyadh, KSA
PO 91415 Riyadh 11633
TEL+966114644465
E-MAIL: info@cosmos-eng.com
WEB: www.cosmos-eng.com




00	02.12.2025	ISSUED FOR TENDER	
REV. NO.	DATE	DESCRIPTION	
PROJECT NO.:	S2401	SCALE:	1:500
PROJECT MANAGER:	RAMEZ SABRY	P.M.O DIRECTOR:	DR. MOHAMED HASSANEIN
DRAWN BY:	SARA	CHECK BY:	ASMAA WAGDY
		APPROV. BY:	AMINA ABDELWAHAB
PROJECT TITLE:			
SAL'S FACILITIES DEVELOPMENT PROGRAM			
JED - DISTRIBUTION CENTER 1			
DRAWING TITLE:			
ISSUED FOR TENDER			
ELEVATIONS - OVERALL			
DRAWING NO.			
S2401-DC1-ADE-B01-20100-00			

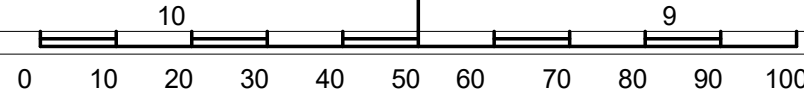


- GENERAL NOTES:
- 1- This drawing is the property of Cosmos-E and must not be reproduced or its contents divulged without written permission.
 - 2- Do not scale these drawings (dimensions should be calculated never scaled).
 - 3- All levels are in meters unless otherwise indicated.
 - 4- All dimensions are in millimeters unless otherwise indicated.
 - 5- This dwg. is to be read in conjunction with all other trades
 - 6- Levels on architectural drawings are for information only.
 - 7- The finish floor level (F.F.L) in the architectural drawings is the basis of all levels in all other trades (structural, electrical, mechanical...).
 - 8- If any discrepancies are found, it is the contractor's duty to inform engineer and propose solutions.
 - 9- Contractor should verify plans in accordance with site constraints & site survey before executing the drawings. & report to engineer in case of any discrepancies.
 - 10-For exact locations and dimensions of steel structure columns & beams, the contractor is to execute as-built dwgs.
 - 11- For fire alarm, audio/visual, security and IT, refer to low voltage consultant documents.
 - 12- All ceiling levels are to be from finish floor level
 - 13- The contractor is responsible for the coordination of the ceiling fixtures/ outlets/ lighting fixtures with the ceiling tiles.
 - 14- The selection of the material is as per the approved transmittals and the resident engineer and the client's approval
 - 15- These drawings are indicative drawings only & shall be treated as client requirements
- Detailed Design shall be carried out by the Contractor. Noting that the Design liability is on the contractor

ELEVATION FINISHES

CODE	DESCRIPTION
F01	CORRUGATED METAL SANDWICH PANEL - WHITE COLOR
F02	CORRUGATED METAL SANDWICH PANEL - RED COLOR
F03	SAL_P1 WHITE PAINT ON CEMENT PLASTER (EXTERIOR)
F04	SAL_P4 RED PAINT ON CEMENT PLASTER (EXTERIOR)
F05	SAL PERFORATED WHITE SHEETS
F06	SAL PERFORATED RED SHEETS
F07	LIGHT GREY ALU. CLADDING
F08	OFF WHITE PAINT ON CEMENT PLASTER (EXTERIOR)
F09	GREY STONE

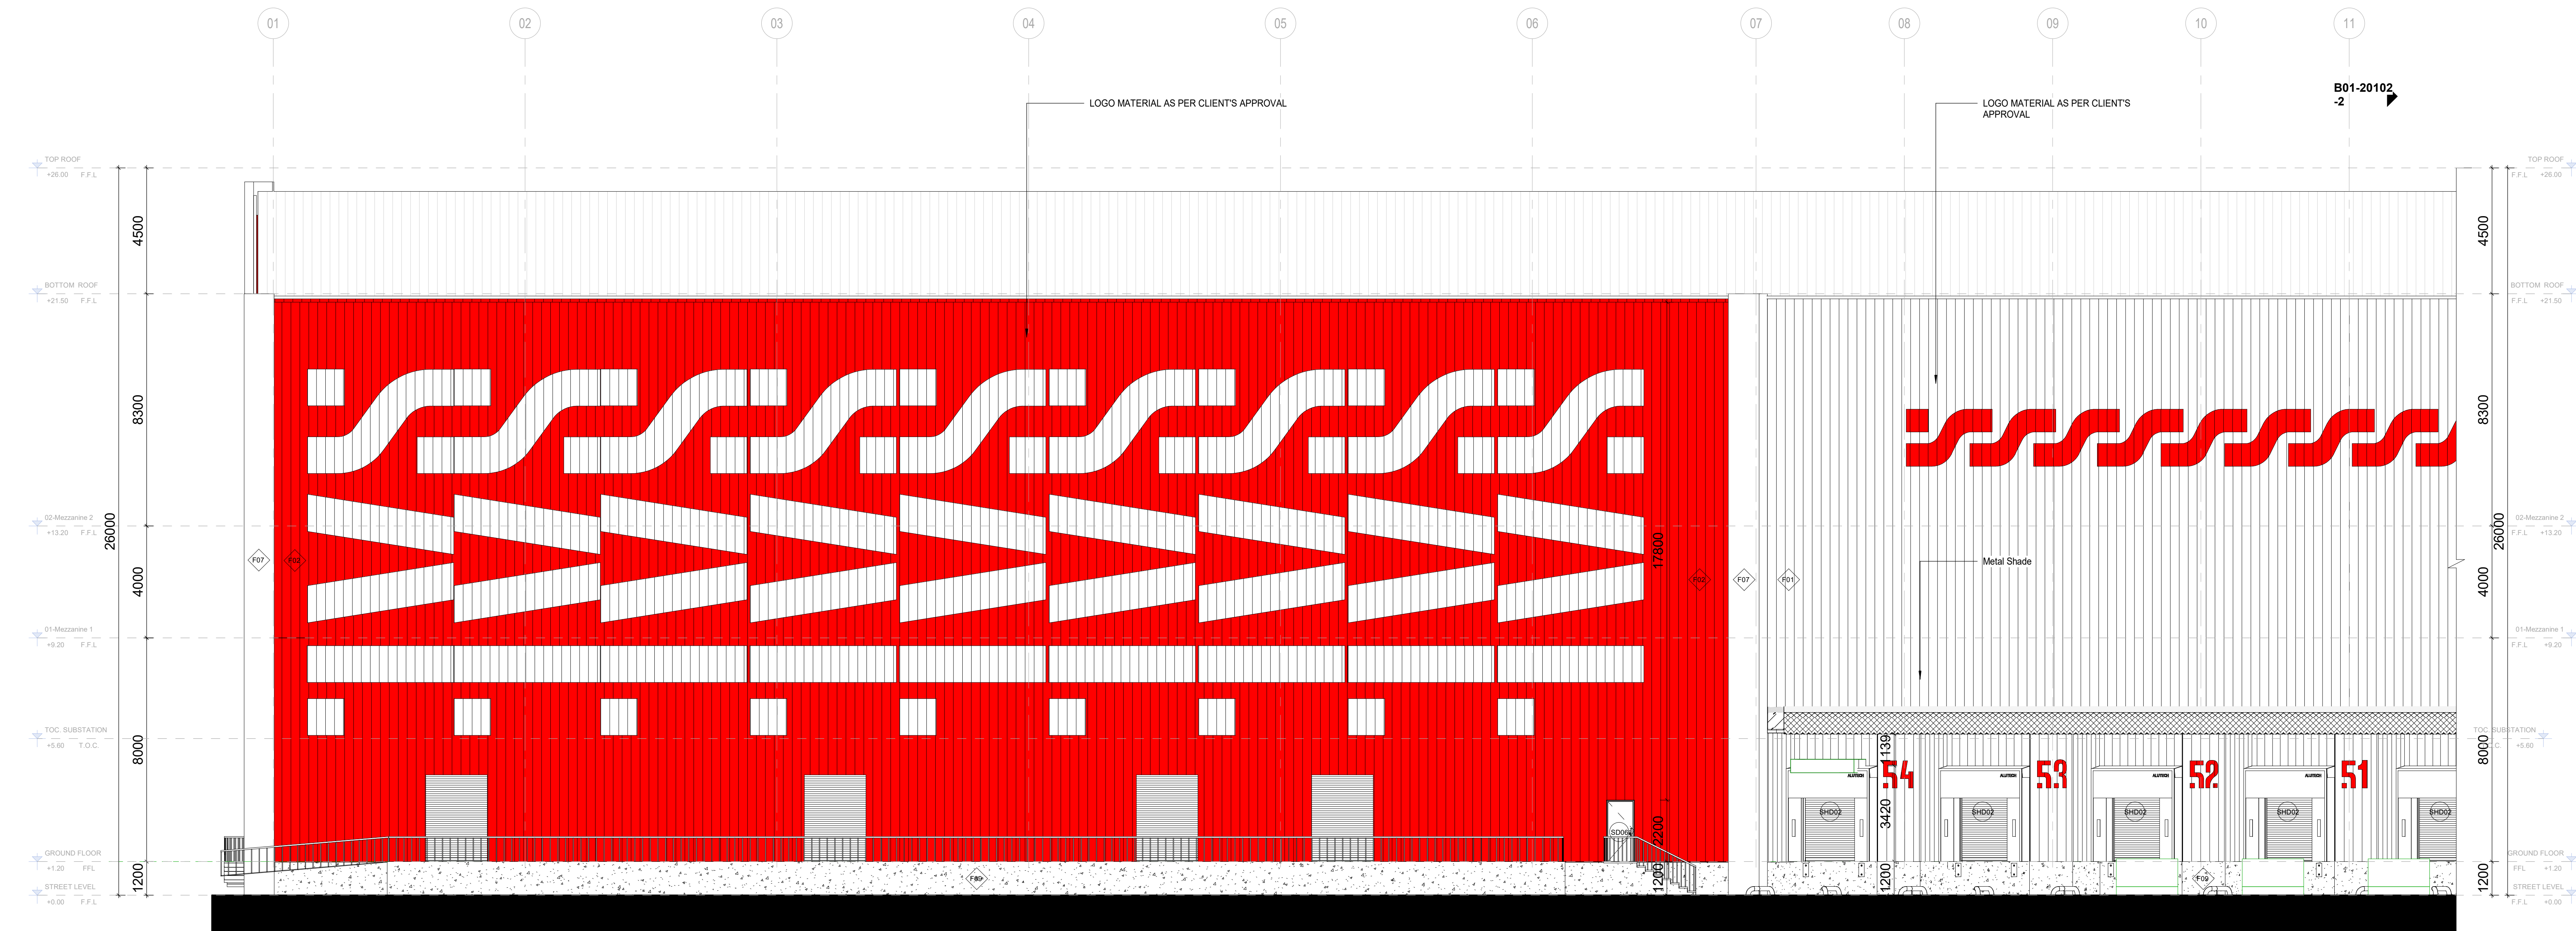


1 Elevation 01 - a
SCALE 1:100

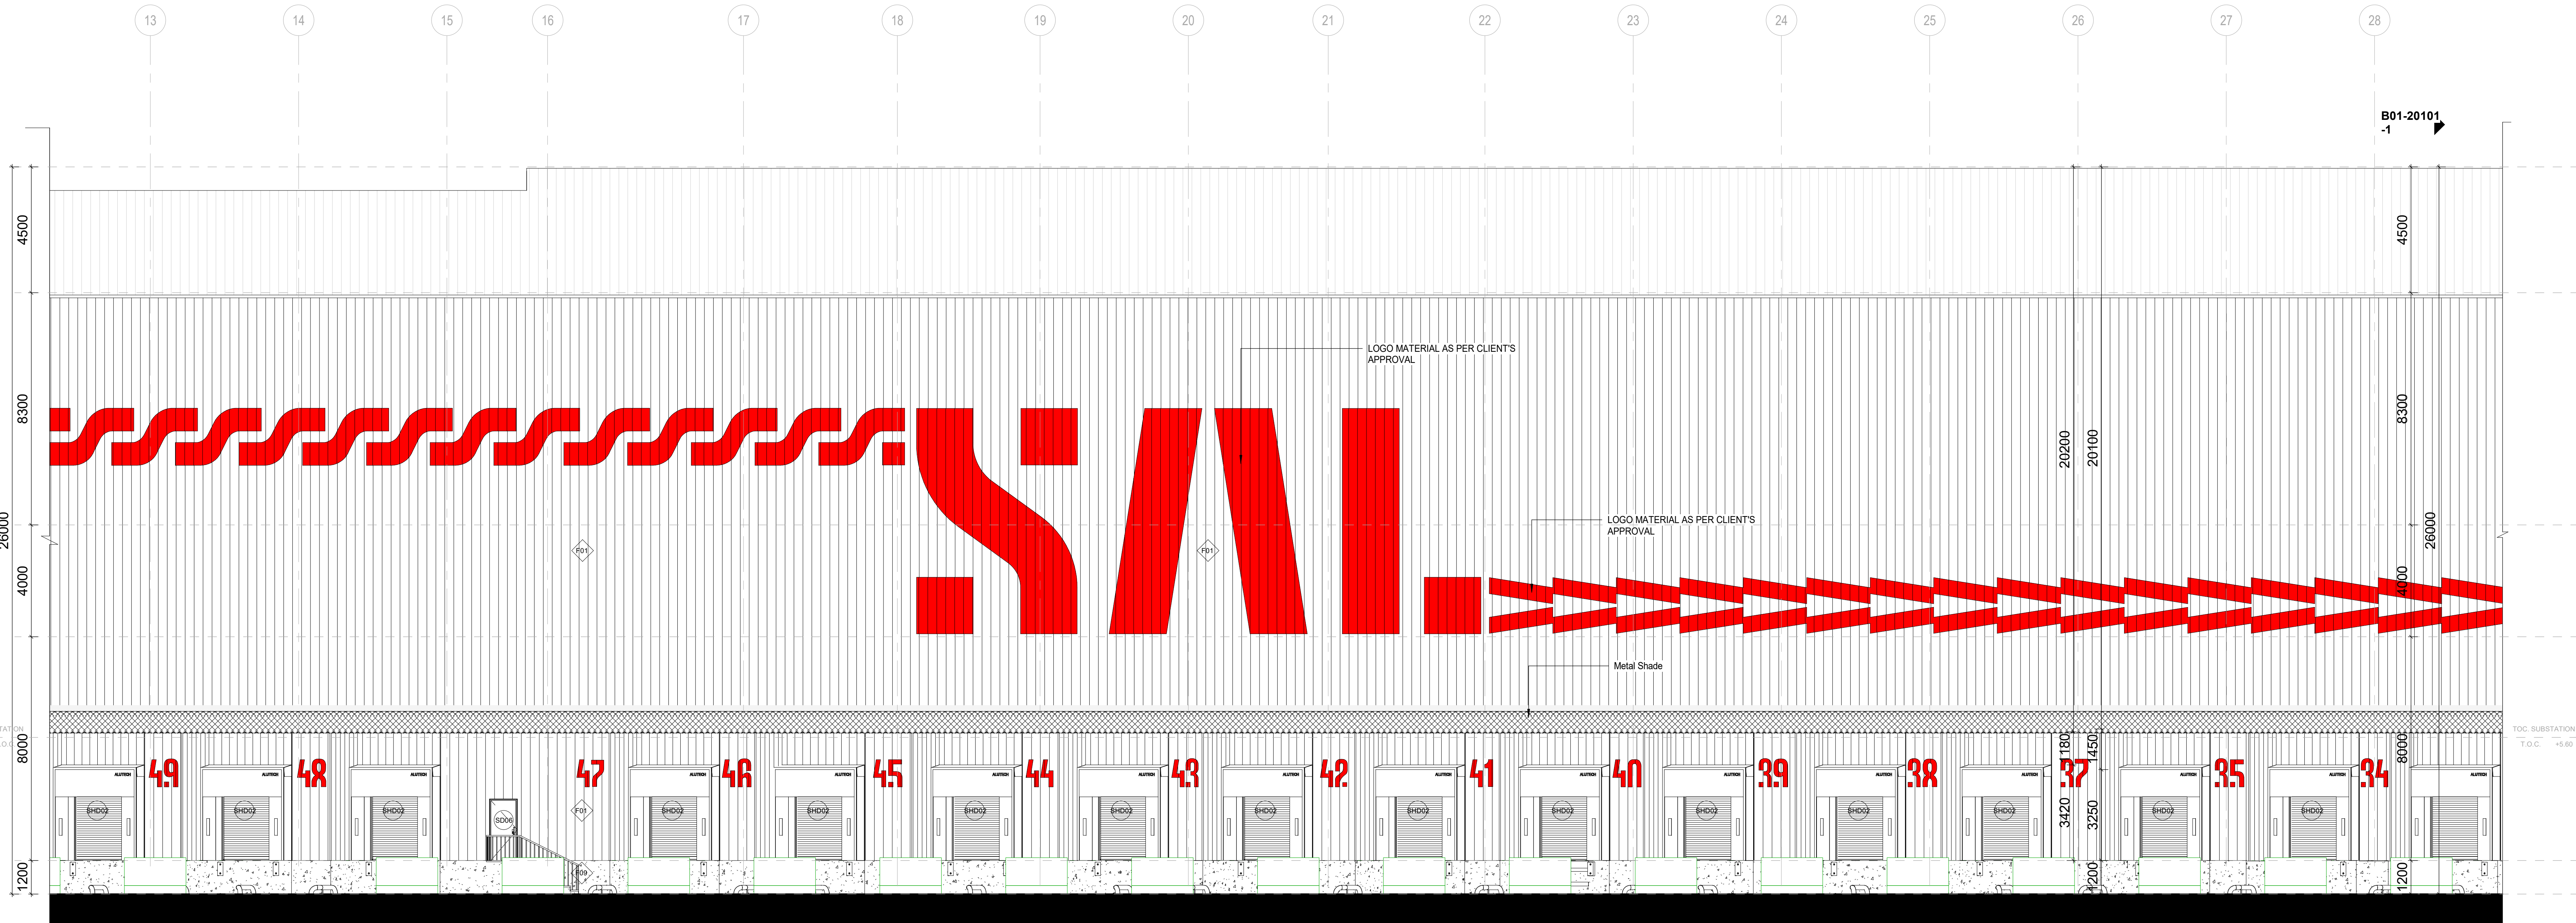

2 Elevation 01 - b
SCALE 1:100

KEY PLAN :

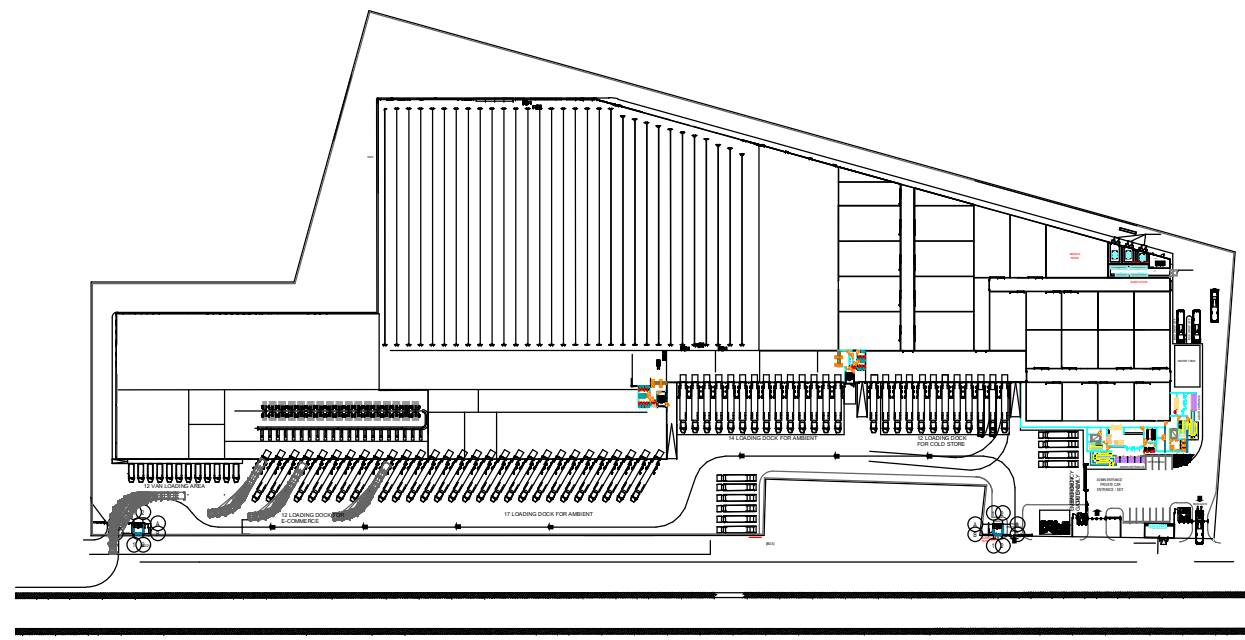

CLIENT :
Saudi Logistics Service Company
29C/Office 403, 7051 Almir Sultan
Abdullah, Jeddah 23526-2661 KSA
TEL: +96612684060

CONSULTANT :
2349 King Abdulrah Rd, Waha
Amanat, Riyadh, KSA
PO 9545 Riyadh 11533
TEL: (+966) 114944406
E-MAIL: info@cosmos-eng.com
WEB: www.cosmos-eng.com




00	02.12.2025	ISSUED FOR TENDER
REV. NO.	DATE	DESCRIPTION
PROJECT NO.:	S2401	SCALE: 1:100
PROJECT MANAGER:	RAMEZ SABRY	P.M.O DIRECTOR:
DRAWN BY:	SARA	CHECK BY: ASMAA WAGDY
APPROV BY:	DR. MOHAMED HASSANEIN	APPROV BY: AMINA ABDELWAHAB
PROJECT TITLE:		
SAL'S FACILITIES DEVELOPMENT PROGRAM JED - DISTRIBUTION CENTER 1		
DRAWING TITLE:		
ISSUED FOR TENDER ELEVATION 01 - PART A&B		
DRAWING NO. S2401-DC1-ADE-B01-20102-00		

- GENERAL NOTES:
- 1- This drawing is the property of Cosmos-E and must not be reproduced or its contents divulged without written permission.
 - 2- Do not scale these drawings (dimensions should be calculated never scaled).
 - 3- All levels are in meters unless otherwise indicated.
 - 4- All dimensions are in millimeters unless otherwise indicated.
 - 5- This dwg. is to be read in conjunction with all other trades
 - 6- Levels on architectural drawings are for information only.
 - 7- The finish floor level (F.F.L) in the architectural drawings is the basis of all levels in all other trades (structural, electrical, mechanical...).
 - 8- If any discrepancies are found, it is the contractor's duty to inform engineer and propose solutions.
 - 9- Contractor should verify plans in accordance with site constraints & site survey before executing the drawings. & report to engineer in case of any discrepancies.
 - 10-For exact locations and dimensions of steel structure columns & beams, the contractor is to execute as-built dwgs
 - 11- For fire alarm, audio/visual, security and IT, refer to low voltage consultant documents.
 - 12- All ceiling levels are to be from finish floor level
 - 13- The contractor is responsible for the coordination of the ceiling fixtures/ outlets/ lighting fixtures with the ceiling tiles.
 - 14- The selection of the material is as per the approved transmittals and the resident engineer and the client's approval
 - 15- These drawings are indicative drawings only & shall be treated as client requirements
- Detailed Design shall be carried out by the Contractor. Noting that the Design liability is on the contractor

ELEVATION FINISHES

CODE	DESCRIPTION
F01	CORRUGATED METAL SANDWICH PANEL - WHITE COLOR
F02	CORRUGATED METAL SANDWICH PANEL - RED COLOR
F03	SAL_P1 WHITE PAINT ON CEMENT PLASTER (EXTERIOR)
F04	SAL_P4 RED PAINT ON CEMENT PLASTER (EXTERIOR)
F05	SAL PERFORATED WHITE SHEETS
F06	SAL PERFORATED RED SHEETS
F07	LIGHT GREY ALU. CLADDING
F08	OFF WHITE PAINT ON CEMENT PLASTER (EXTERIOR)
F09	GREY STONE

KEY PLAN :

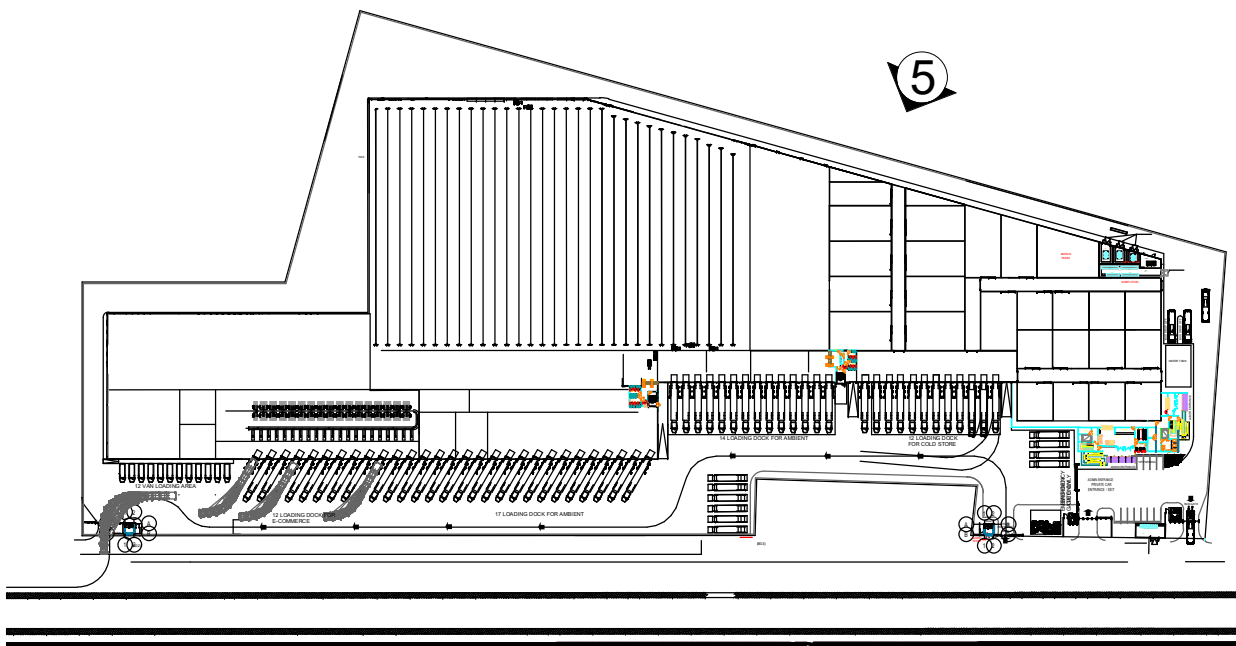


CLIENT :
Saudi Logistics Service Company
29C/Office 403, 7051 Almir Sultan
Abdullah, Jeddah 23526-2661 KSA
TEL: +96612684060


CONSULTANT :
2349 King Abdulrah Rd. Waha
Amanat, Riyadh, KSA
PO 91415 Riyadh 11533
TEL: (+966) 114944406
E-MAIL: info@cosmos-eng.com
WEB: www.cosmos-eng.com



00	02.12.2025	ISSUED FOR TENDER
REV. NO.	DATE	DESCRIPTION
PROJECT NO. :	S2401	SCALE: 1:100 SIZE: A0
PROJECT MANAGER :	RAMEZ SABRY	P.M.O DIRECTOR : DR. MOHAMED HASSANEIN
DRAWN BY :	SARA	CHECK BY : ASMAA WAGDY APPROV. BY: AMINA ABDELWAHAB
PROJECT TITLE:		
SAL'S FACILITIES DEVELOPMENT PROGRAM JED - DISTRIBUTION CENTER 1		
DRAWING TITLE:		
ISSUED FOR TENDER ELEVATION 05 - PART A&B		
DRAWING NO. S2401-DC1-ADE-B01-20400-00		

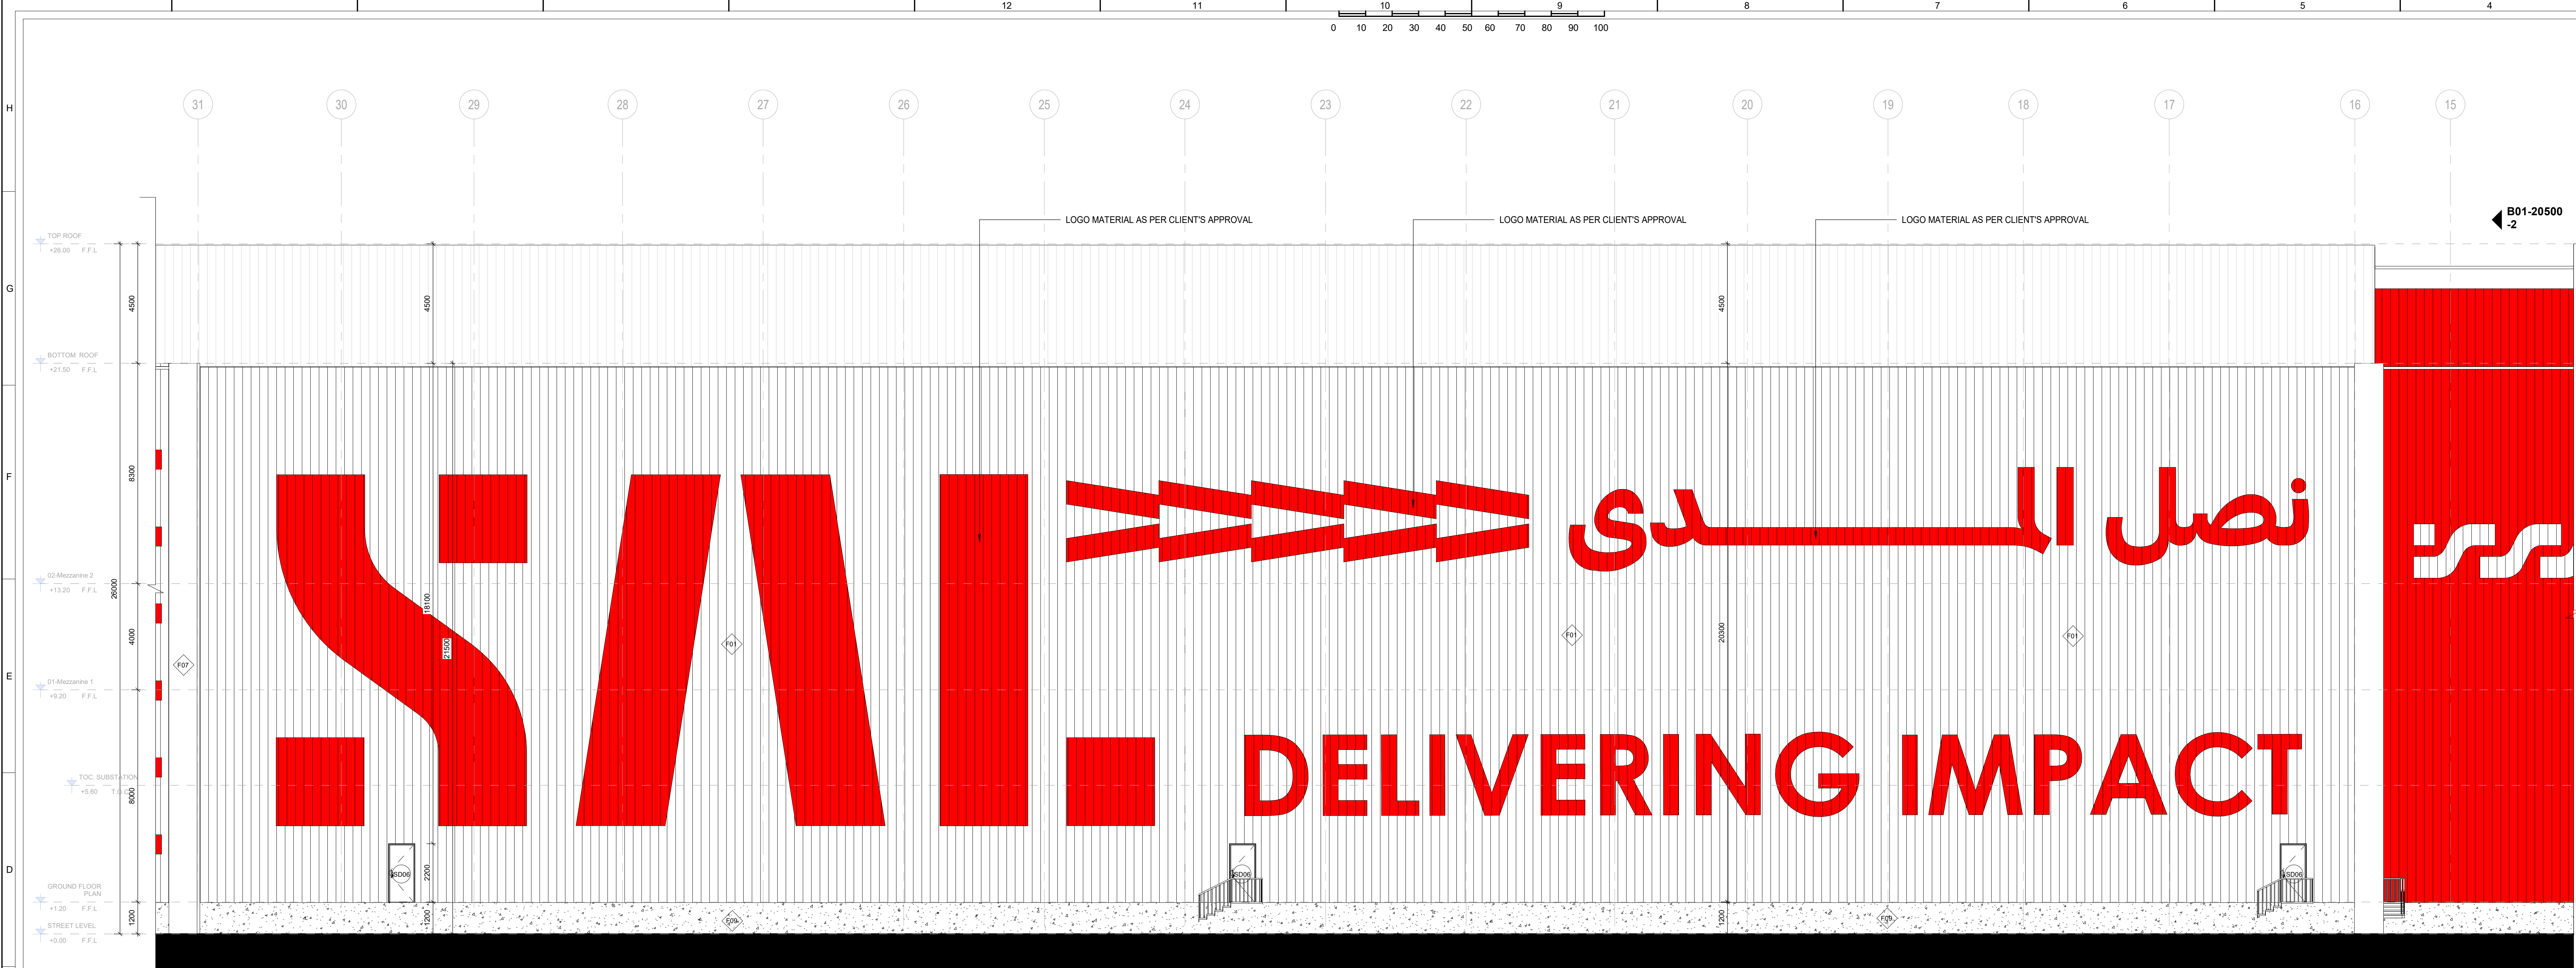

1 Elevation 06 - a
SCALE 1:100

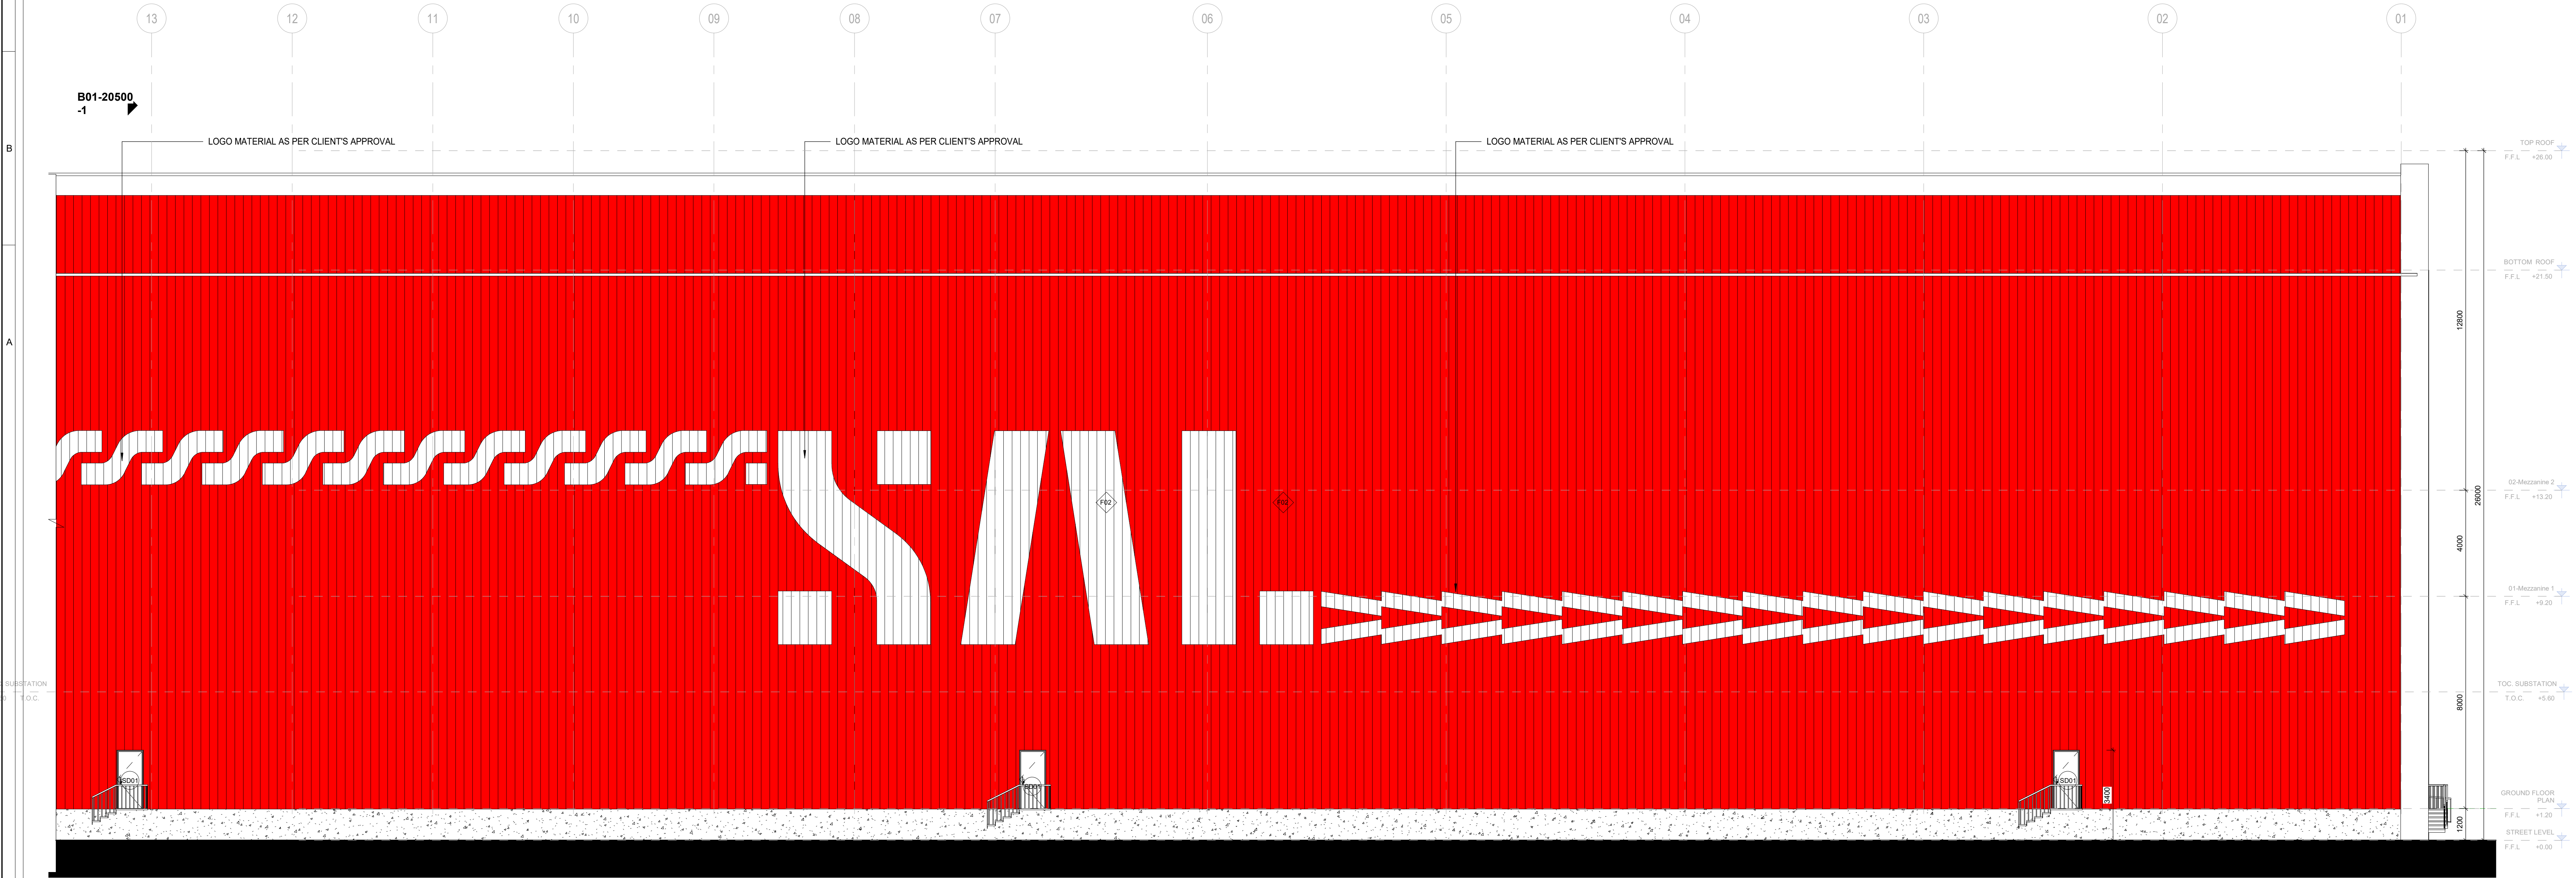


2 Elevation 06 - b
SCALE 1:100

- GENERAL NOTES:
- 1- This drawing is the property of Cosmos-E and must not be reproduced or its contents divulged without written permission.
 - 2- Do not scale these drawings (dimensions should be calculated never scaled).
 - 3- All levels are in meters unless otherwise indicated.
 - 4- All dimensions are in millimeters unless otherwise indicated.
 - 5- This dwg. is to be read in conjunction with all other trades
 - 6- Levels on architectural drawings are for information only.
 - 7- The finish floor level (F.F.L) in the architectural drawings is the basis of all levels in all other trades (structural, electrical, mechanical...).
 - 8- If any discrepancies are found, it is the contractor's duty to inform engineer and propose solutions.
 - 9- Contractor should verify plans in accordance with site constraints & site survey before executing the drawings. & report to engineer in case of any discrepancies.
 - 10-For exact locations and dimensions of steel structure columns & beams, the contractor is to execute as-built dwgs
 - 11-For fire alarm, audio/visual, security and IT, refer to low voltage consultant documents.
 - 12- All ceiling levels are to be from finish floor level
 - 13- The contractor is responsible for the coordination of the ceiling fixtures/ outlets/ lighting fixtures with the ceiling tiles.
 - 14- The selection of the material is as per the approved transmittals and the resident engineer and the client's approval
 - 15- These drawings are indicative drawings only & shall be treated as client requirements
- Detailed Design shall be carried out by the Contractor. Noting that the Design liability is on the contractor

ELEVATION FINISHES

CODE	DESCRIPTION
F01	CORRUGATED METAL SANDWICH PANEL - WHITE COLOR
F02	CORRUGATED METAL SANDWICH PANEL - RED COLOR
F03	SAL_P1 WHITE PAINT ON CEMENT PLASTER (EXTERIOR)
F04	SAL_P4 RED PAINT ON CEMENT PLASTER (EXTERIOR)
F05	SAL PERFORATED WHITE SHEETS
F06	SAL PERFORATED RED SHEETS
F07	LIGHT GREY ALU. CLADDING
F08	OFF WHITE PAINT ON CEMENT PLASTER (EXTERIOR)
F09	GREY STONE

KEY PLAN :

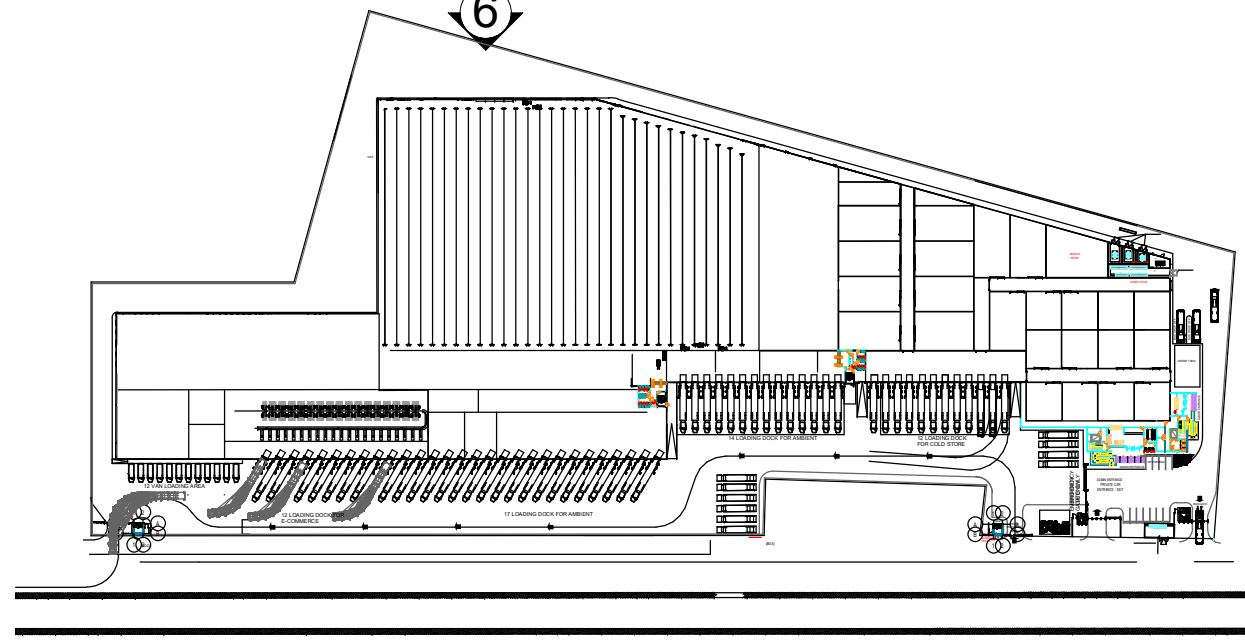

CLIENT :
Saudi Logistics Service Company
29Office 403, 7051 Almir Sultan
AlSalamah, Jeddah 23526-2661 KSA
TEL: +96612684060

CONSULTANT :
2349 King Abdulrah Rd. Waha
Amanat, Riyadh, KSA
PO 95415 Riyadh 11533
TEL: (+966) 114944406
E-MAIL: info@cosmos-eng.com
WEB: www.cosmos-eng.com



REV. NO.	DATE	ISSUED FOR TENDER	DESCRIPTION
00	02.12.2025		
PROJECT NO. :	S2401	SCALE: 1:100	SIZE: A0
PROJECT MANAGER :	RAMEZ SABRY	P.M.O DIRECTOR :	DR. MOHAMED HASSANEIN
DRAWN BY :	SARA	CHECK BY :	ASMAA WAGDY
		APPROV BY :	AMINA ABDELWAHAB

PROJECT TITLE:
SAL'S FACILITIES DEVELOPMENT PROGRAM
JED - DISTRIBUTION CENTER 1

DRAWING TITLE:
ISSUED FOR TENDER
ELEVATION 06 - PART A&B

DRAWING NO.
S2401-DC1-ADE-B01-20500-00